


THIS DRAWING IS UNPUBLISHED. RELEASED FOR PUBLICATION  
 © COPYRIGHT - By - ALL RIGHTS RESERVED.

LOC	DIST	REVISIONS					
G	86	P	LTR	DESCRIPTION	DATE	DWN	APVD
		R		ECR-13-000998	08FEB2013	PK	HS

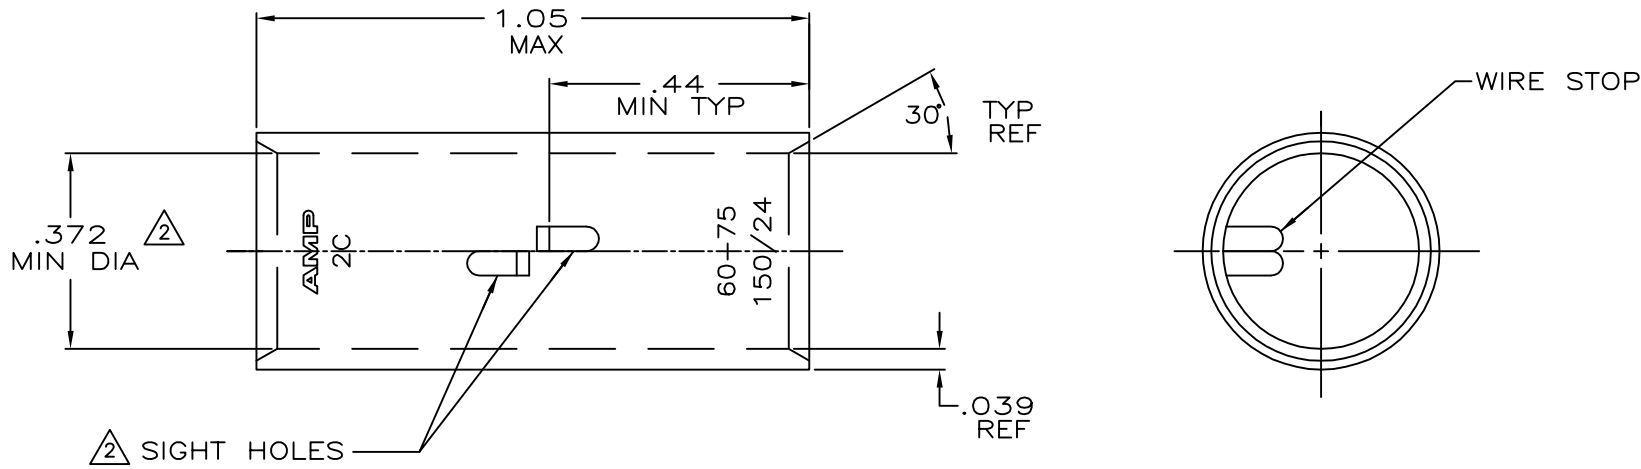

- ① TIN PL .000150 MIN THK PER ASTM B 545
- ② .045 MAX BURR ALLOWED INSIDE THE WIRE BARREL ID IN AREA OF SIGHT HOLE.

OBsolete	<del>CLEANED</del>	52,600-83,700 CM	COPPER ASTM-B-75 ANNEALED	<del>1-324457-0</del>
	①			324457
	FINISH	WIRE RANGE	MATERIAL	PART No

THIS DRAWING IS A CONTROLLED DOCUMENT.		DWN DK SCHRUM 4/24/89	<b>TE</b> TE Connectivity	
DIMENSIONS: INCHES		CHK MS FEHER 4/24/89		
TOLERANCES UNLESS OTHERWISE SPECIFIED:		APVD WJ VOCKROTHC 11/8/89	NAME SPLICE, BUTT, AMPPOWER WIRE SIZE: 2 AWG	
0 PLC ± - 1 PLC ± - 2 PLC ± - 3 PLC ± - 4 PLC ± - ANGLES ± -		PRODUCT SPEC	RESTRICTED TO	
MATERIAL SEE TABLE		APPLICATION SPEC	SIZE A3	CAGE CODE 00779
FINISH SEE TABLE		WEIGHT .017 LB.	DRAWING NO C=324457	
CUSTOMER DRAWING			SCALE 4:1	SHEET 1 OF 1
			REV R	